





PROPOSED SOUTH ELEVATION 1:50 @ A1
(Deveron Street)

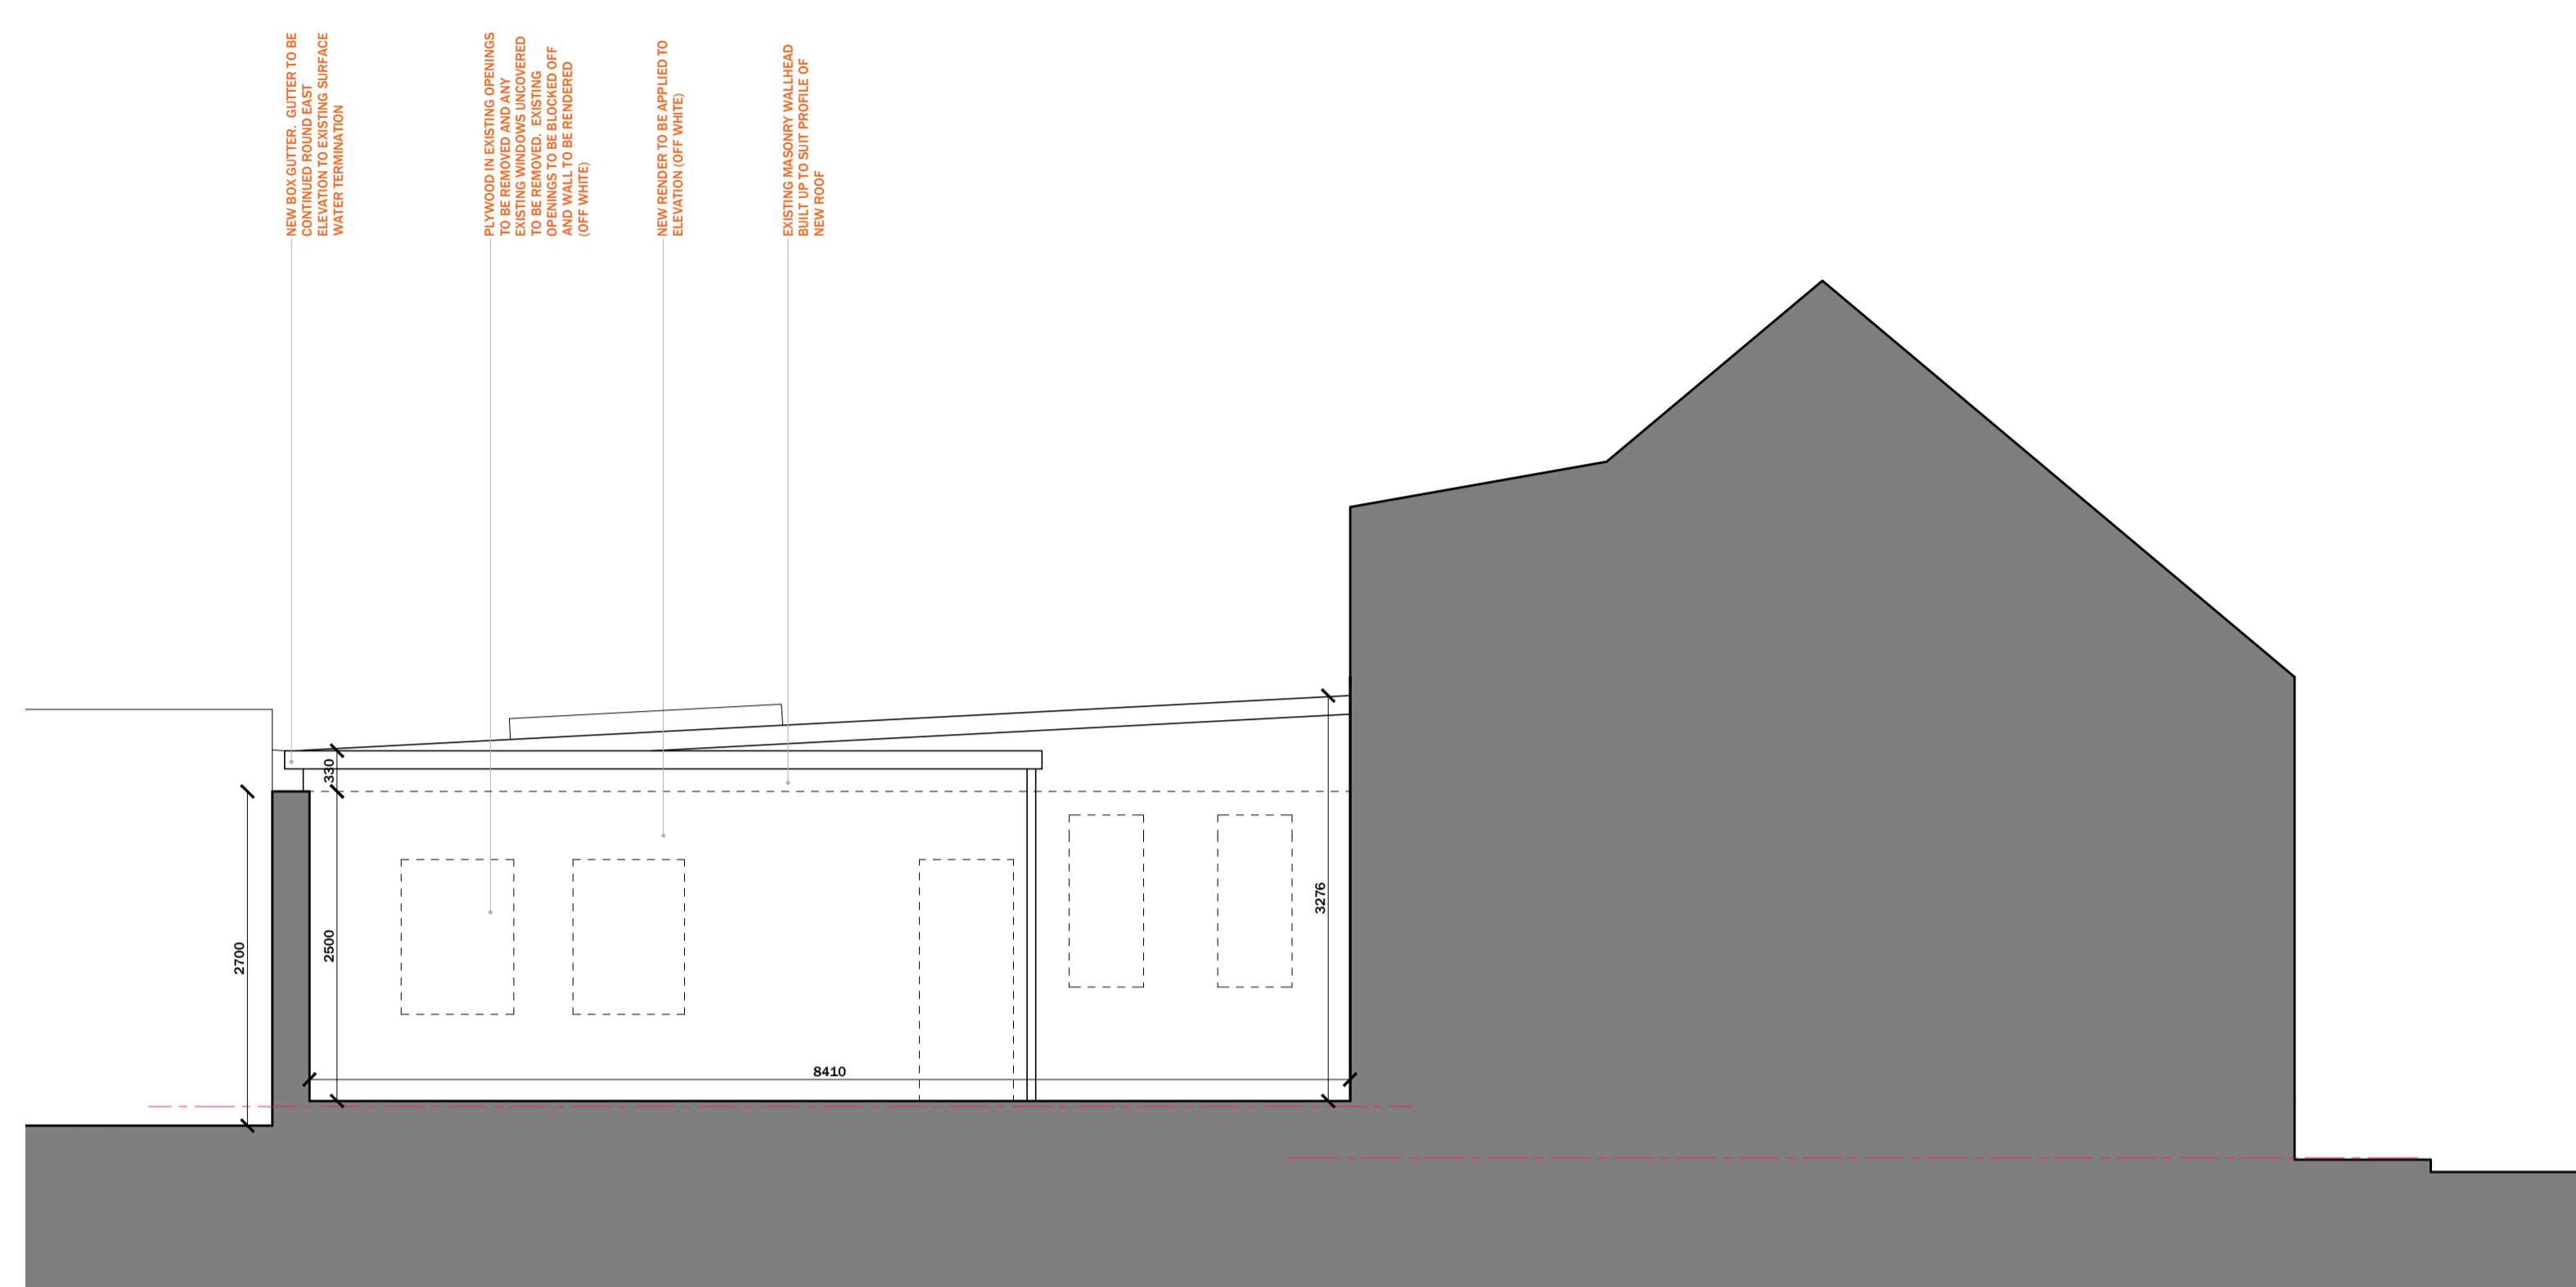

PROPOSED WEST ELEVATION 1:50 @ A1
(From No.13's Garden)

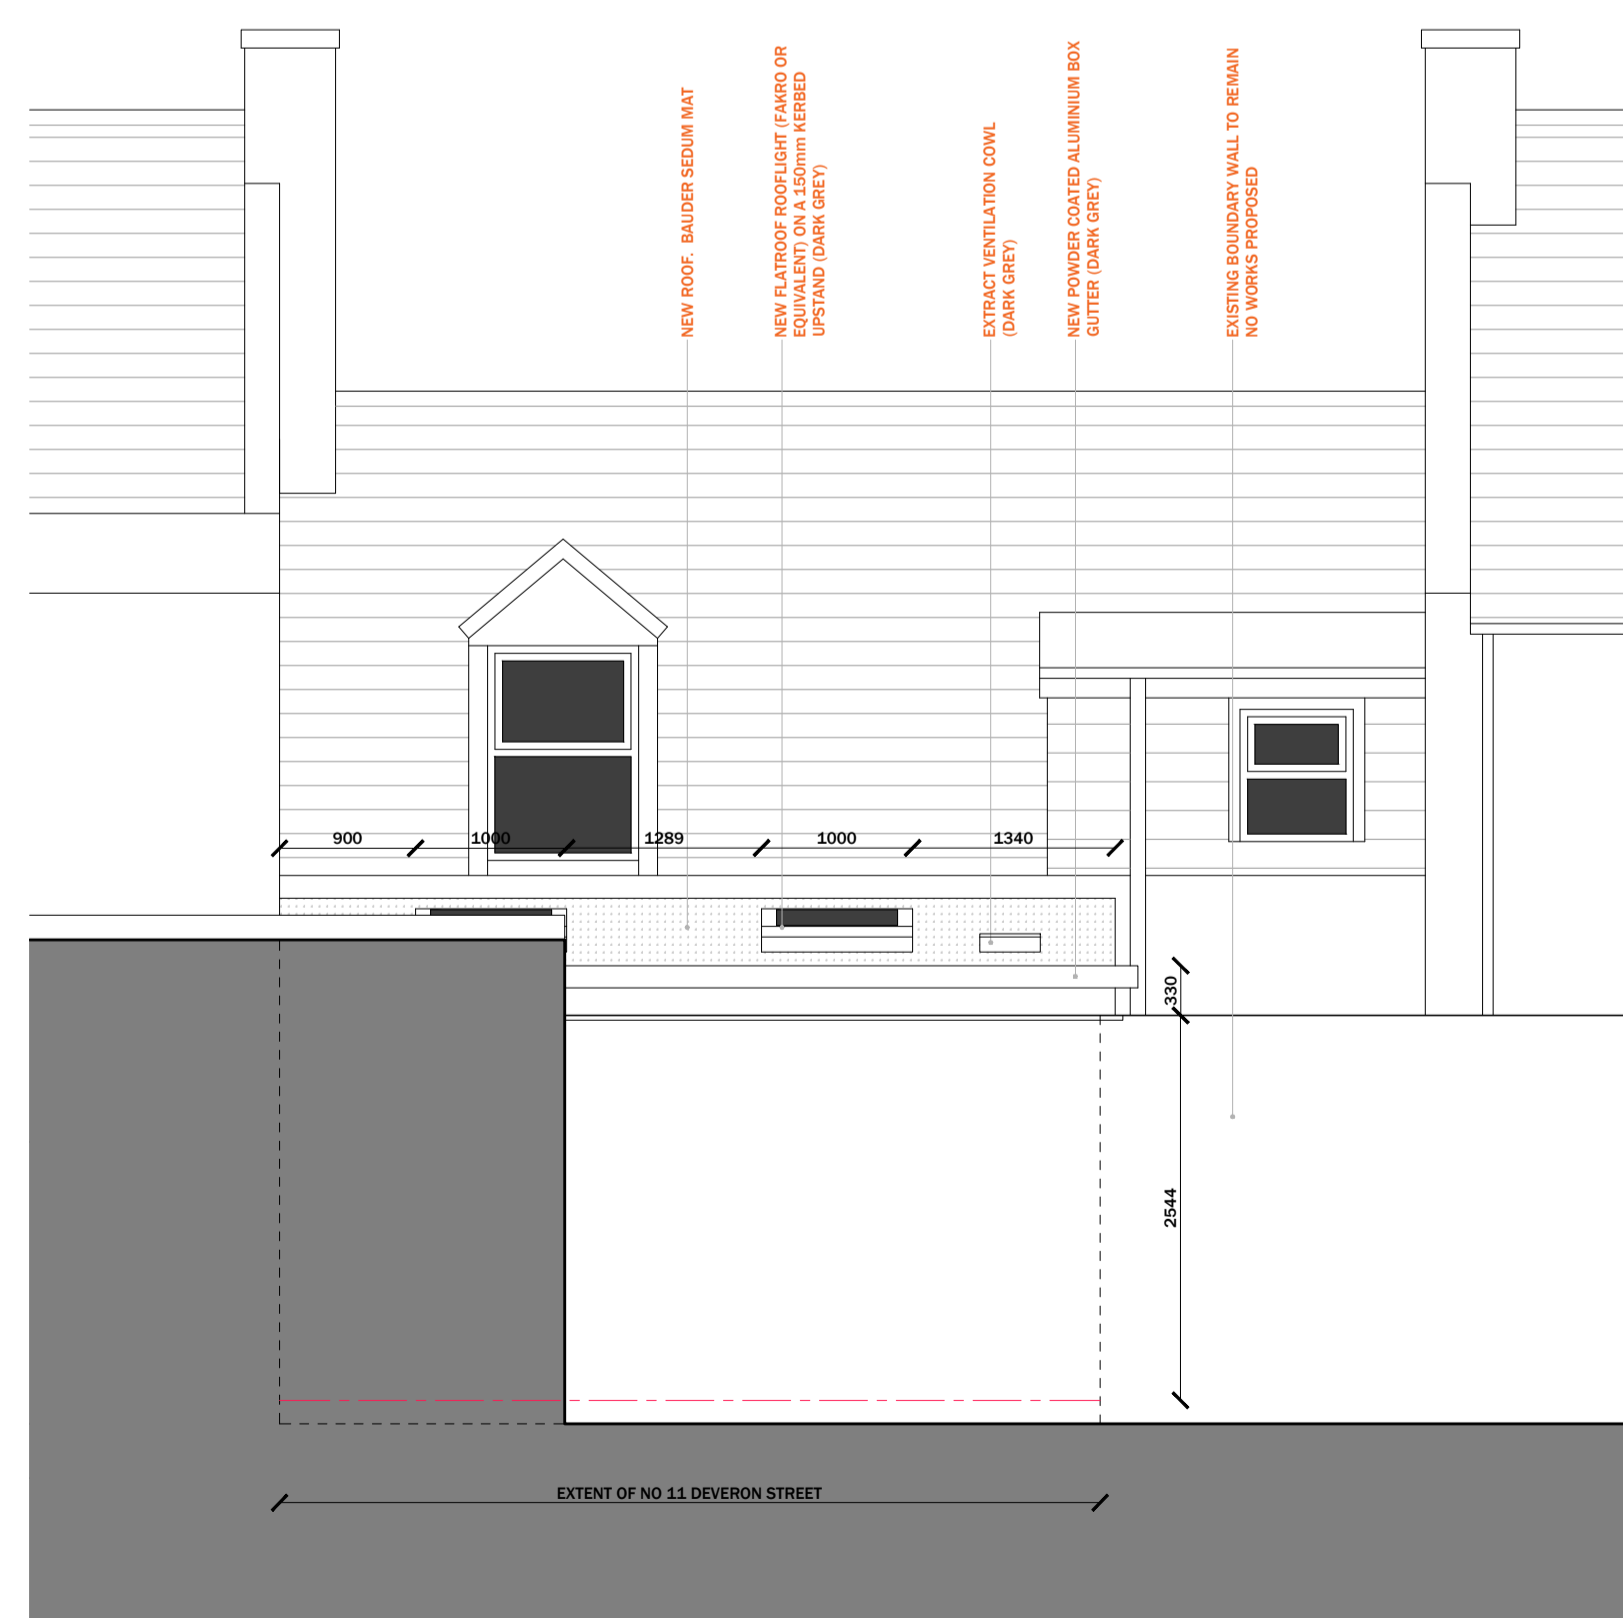

PROPOSED NORTH ELEVATION 1:50 @ A1
(James Cullen Court)

REV D
title blocks updated. Revised for Construction
03 02 2023 BR
REV C
Entrance Amended
15 02 2022 BR
REV B
Response to warrant observations
19 01 2022 BR
REV A
revised for warrant
21 12 2021 BR

HUNTLY TRAVEL HUB
11 DEVERON STREET
HUNTLY

HUNTLY DEVELOPMENT TRUST
ELEVATIONS

REF:825-13
DATE:08 11 2021
DRAWN: P:
CHECKS: P:

REV: D
SCALE: 1:50@A1
T:
W:
T:
W:

CONSTRUCTION



4 St James's Place, Inverurie
Aberdeenshire, AB51 3UB
T: 01467 622 785
E: info@mcwla.co.uk
W: www.mcwla.co.uk